
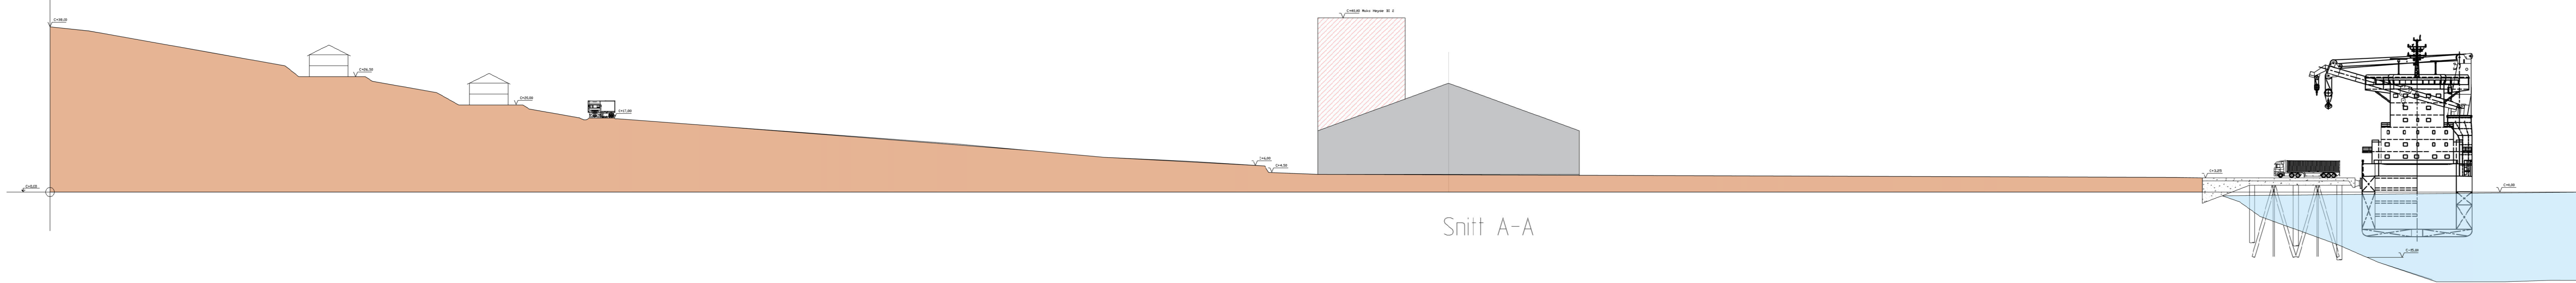
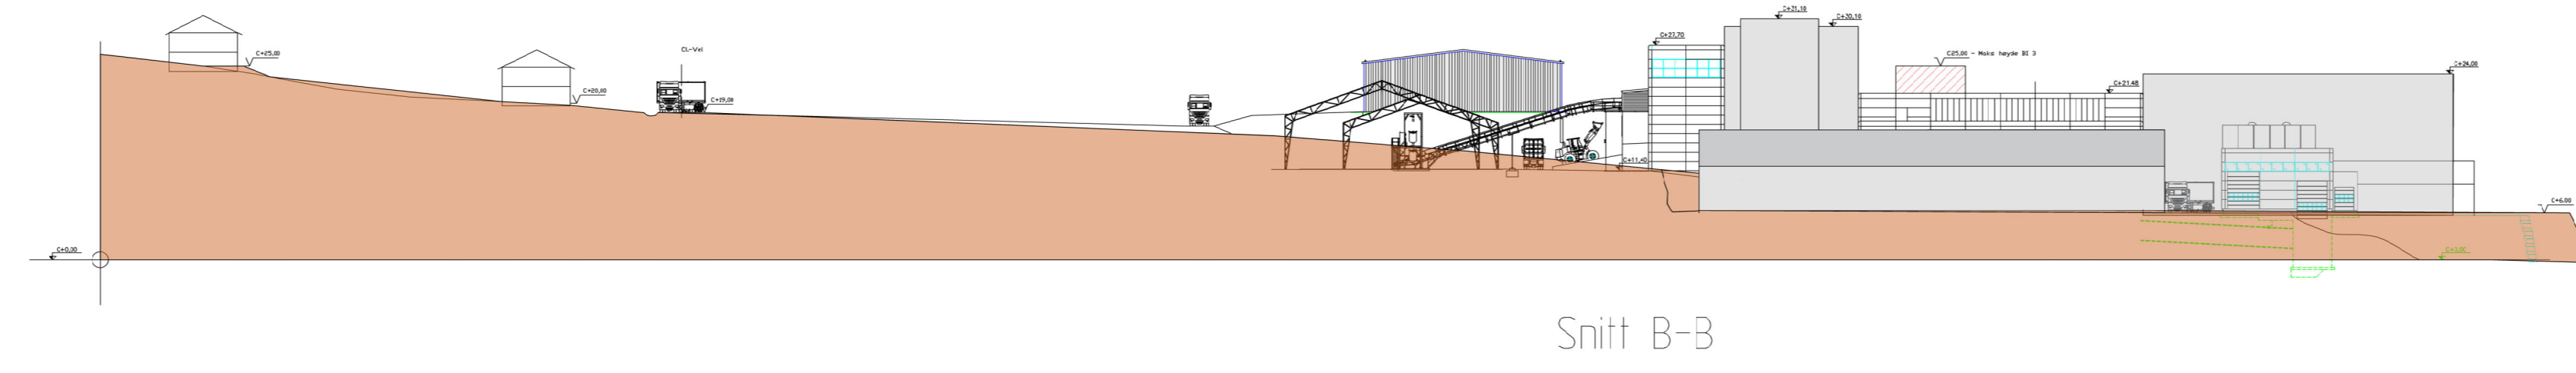


RevNo	Revision note	Date	Signature	Checked
A	Slissert i maks byggehøyde - Red skravert bygg	13.07.2023	RKvonne	
B	Korrigert notehøyde kai	13.07.2023	RKvonne	

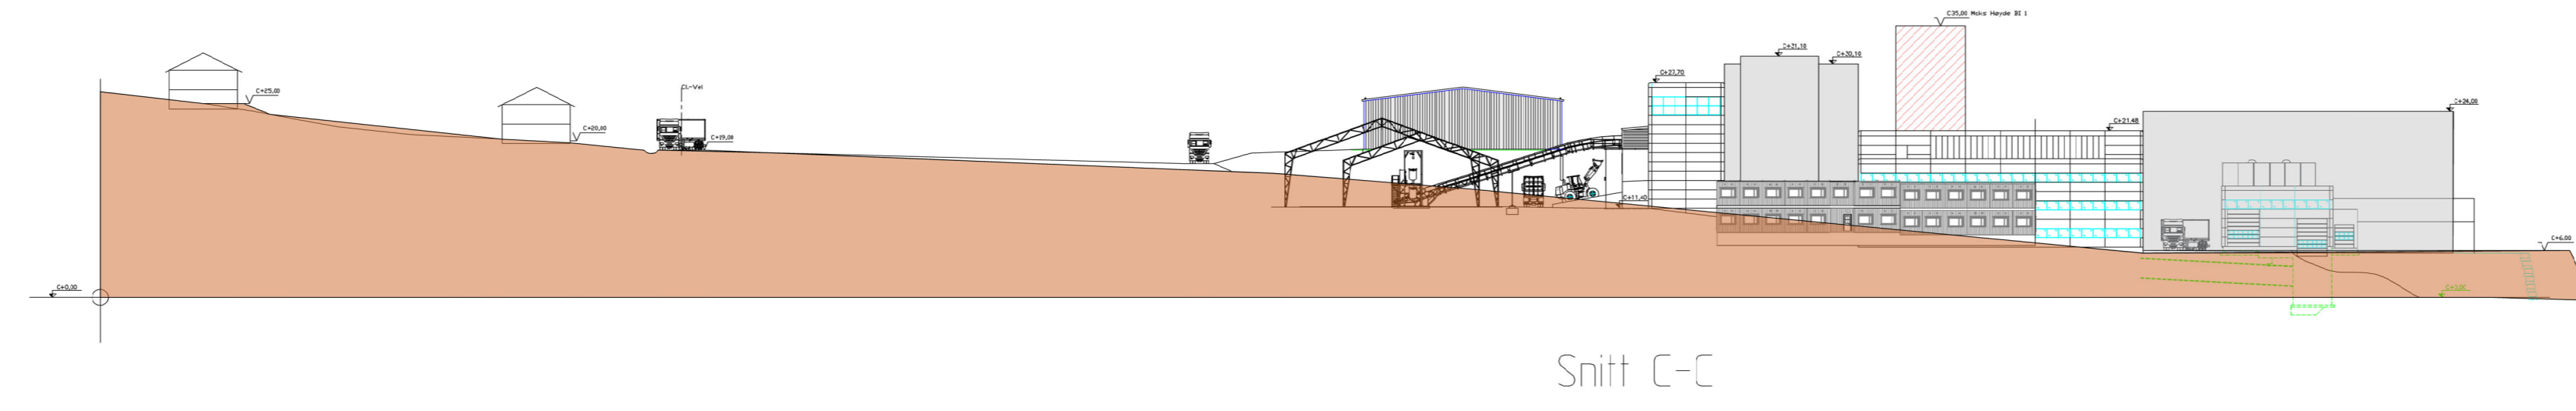

Designed by	Checked by	Approved by - date	File name	Date	Scale
Robert Kvamme	Berge Ask		NC-1324	23.02.2023	1:750
Masterplan TQC 5.0 - Snitt				Editan	Sheet
NC-1324				A	1/1